


SHELBY COUNTY, TENN.



TRACK NOS REFER TO ICC LIST NOS

RIGHT-OF-WAY AND TRACK MAP
SOUTHERN RAILWAY COMPANY
 Operated by the
SOUTHERN RAILWAY COMPANY
 MEMPHIS DIVISION

**THE RAILWAY DOES NOT
 GUARANTEE THE ACCURACY
 OF THE INFORMATION
 SHOWN ON THIS MAP**

STATION 13164+22 TO STATION 13375+42
 SCALE: 1 IN. = 400 FT. DECEMBER 31, 1927.

Office of Chief Engineer
 Washington, D.C.

REFERS TO ICC INVENTORY CHAINAGE - 1916

079-119

V-81
17

Tracks corrected to Dec. 31, 1923